


SCALE : 1/8" = 1'-0"

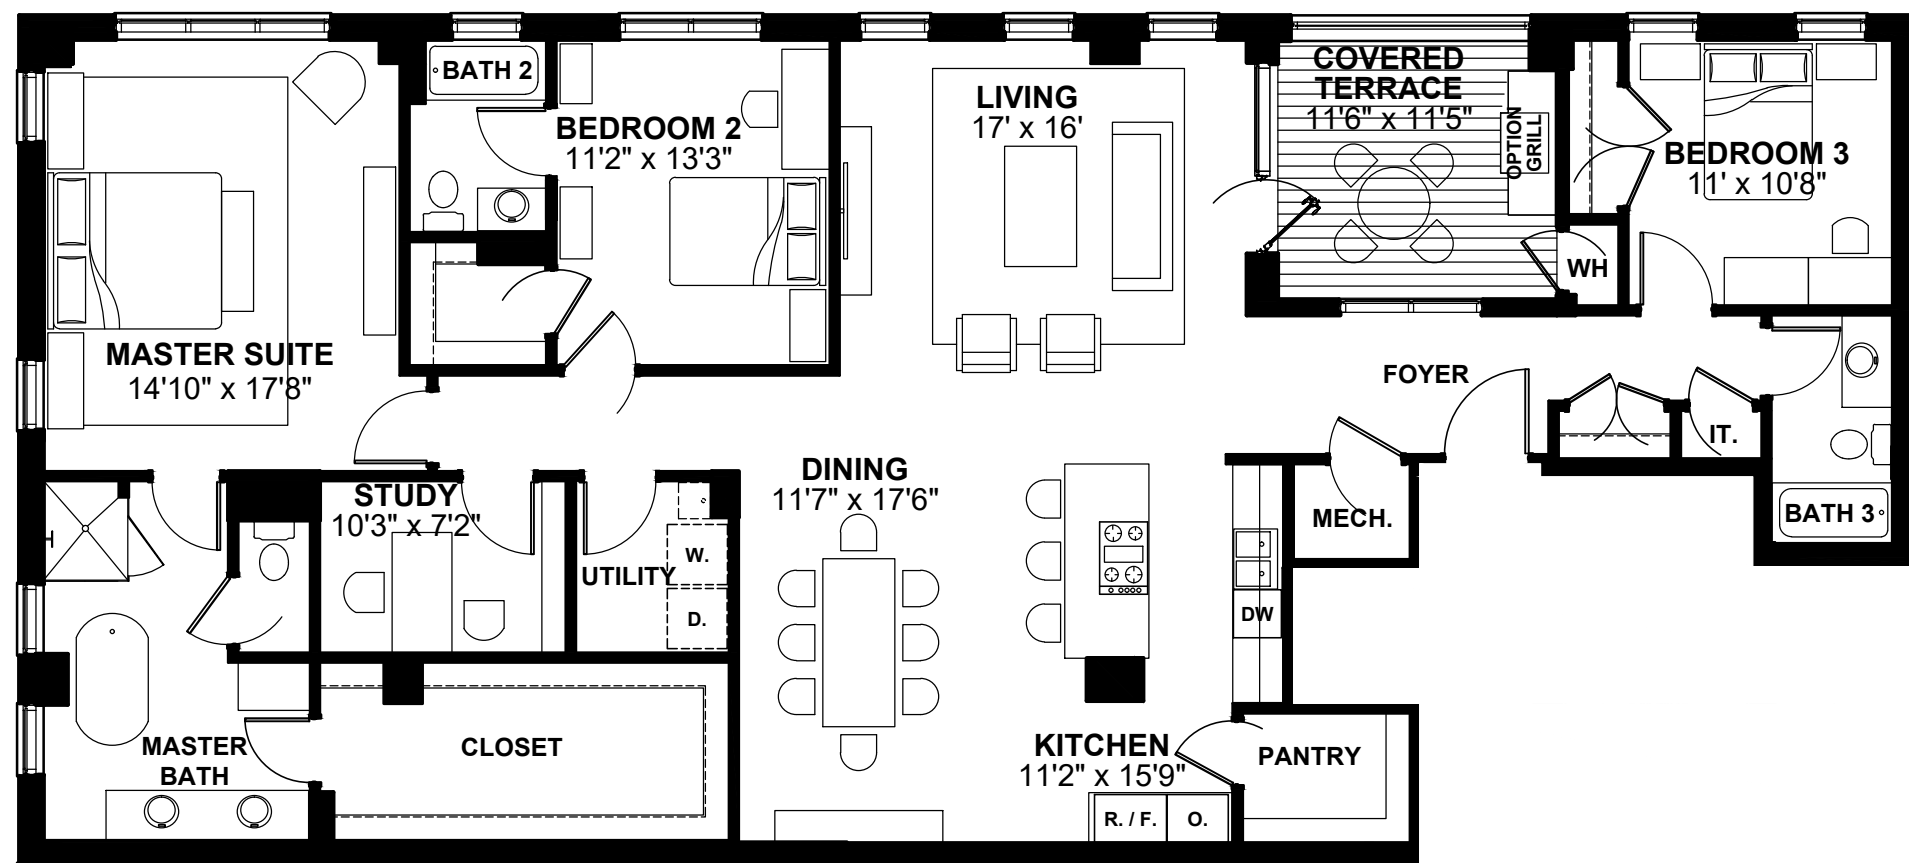


# Chantilly

## 4N.5N.6N

3 BEDROOM | 3 BATH  
STUDY | TERRACE

TOTAL: 2,381 SQ.FT.

2,242 SQ. FT. INDOOR LIVING  
139 SQ. FT. OUTDOOR LIVING

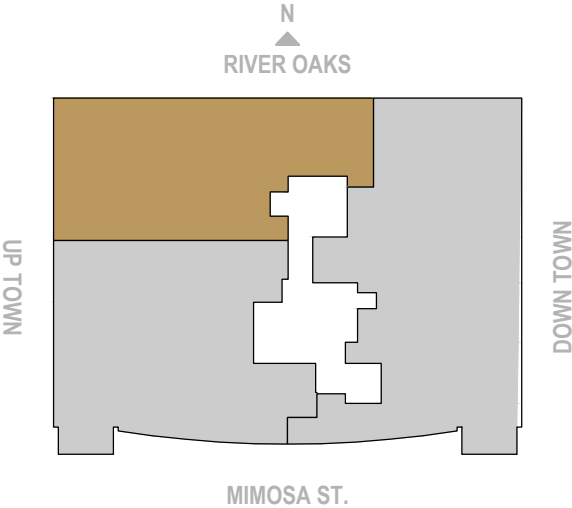

MIMOSA  
TERRACE



This floor plan is conceptual for marketing purposes as a guide only, subject to change, and may include optional features. Any furnishings shown or depicted are not included. Total square footage is the private area including the covered terrace as outdoor living area. All content (including information about square footage, features, fixtures, fittings, finishes, and specifications) provided are conceptual based on preliminary development plans; developers reserve the right to make modifications and changes to the project, in whole and in part, and to the information contained herein. Dimensions and specifications are also subject to normal construction variances and tolerances. Please refer to the Purchase Agreement and the Condominium Information Statement for more accurate information.